


THIS DESIGN IS THE INTELLECTUAL PROPERTY OF DREAMCATCHER BUILDING DESIGNS. IT IS NOT TO BE REPRODUCED OR REUSED WITHOUT THE EXPRESS CONSENT OF DREAMCATCHER BUILDING DESIGNS.

SAMPLE SUITE ADDITION BRADENTON, FLORIDA

Dreamcatcher Building Designs (941) 462-0110 www.DreamcatcherBuildingDesigns.com

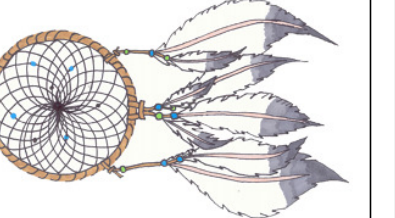


ROOF NOTES:

FRAMING: 2 X 8 SYP #2 RAFTER @ 16" O.C. WITH SIMPSON H10A @ EACH END


PITCH: 3/12

COVERING: SHINGLE - MATCH EXISTING


OVERHANGS: 18" (MATCH EXISTING)

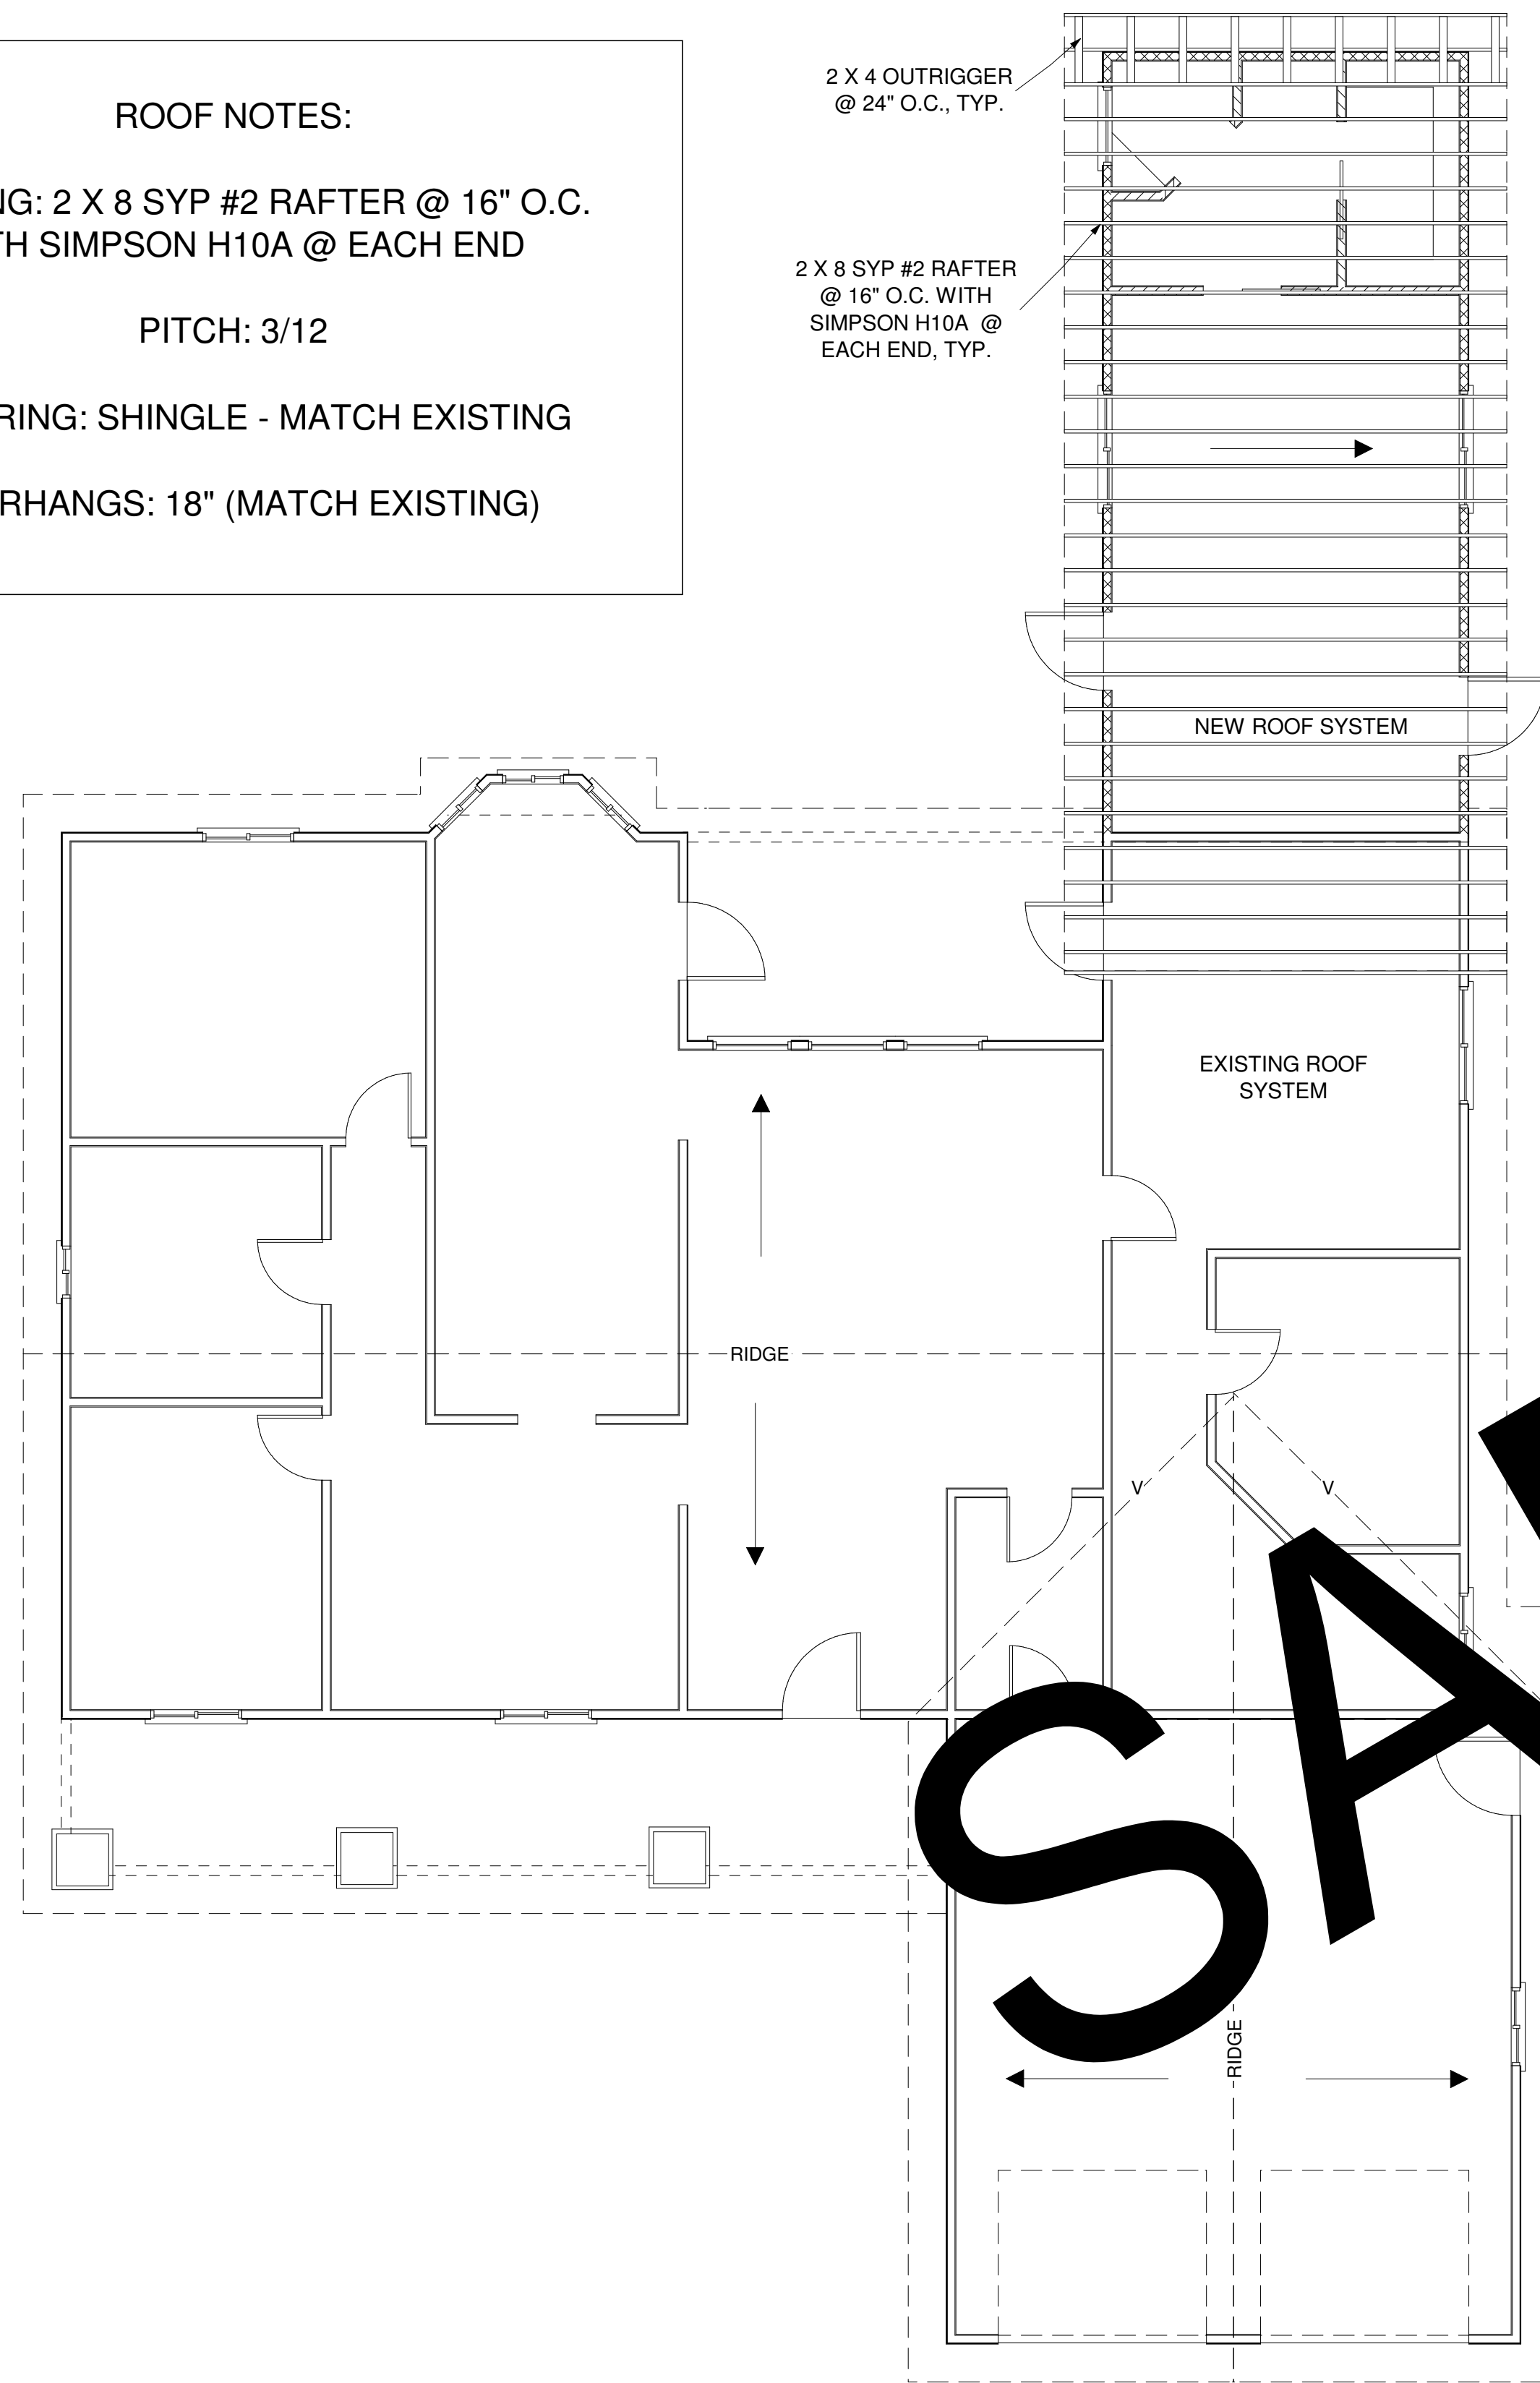


ROOF FRAMING PLAN SCALE: 3/16" = 1'-0"

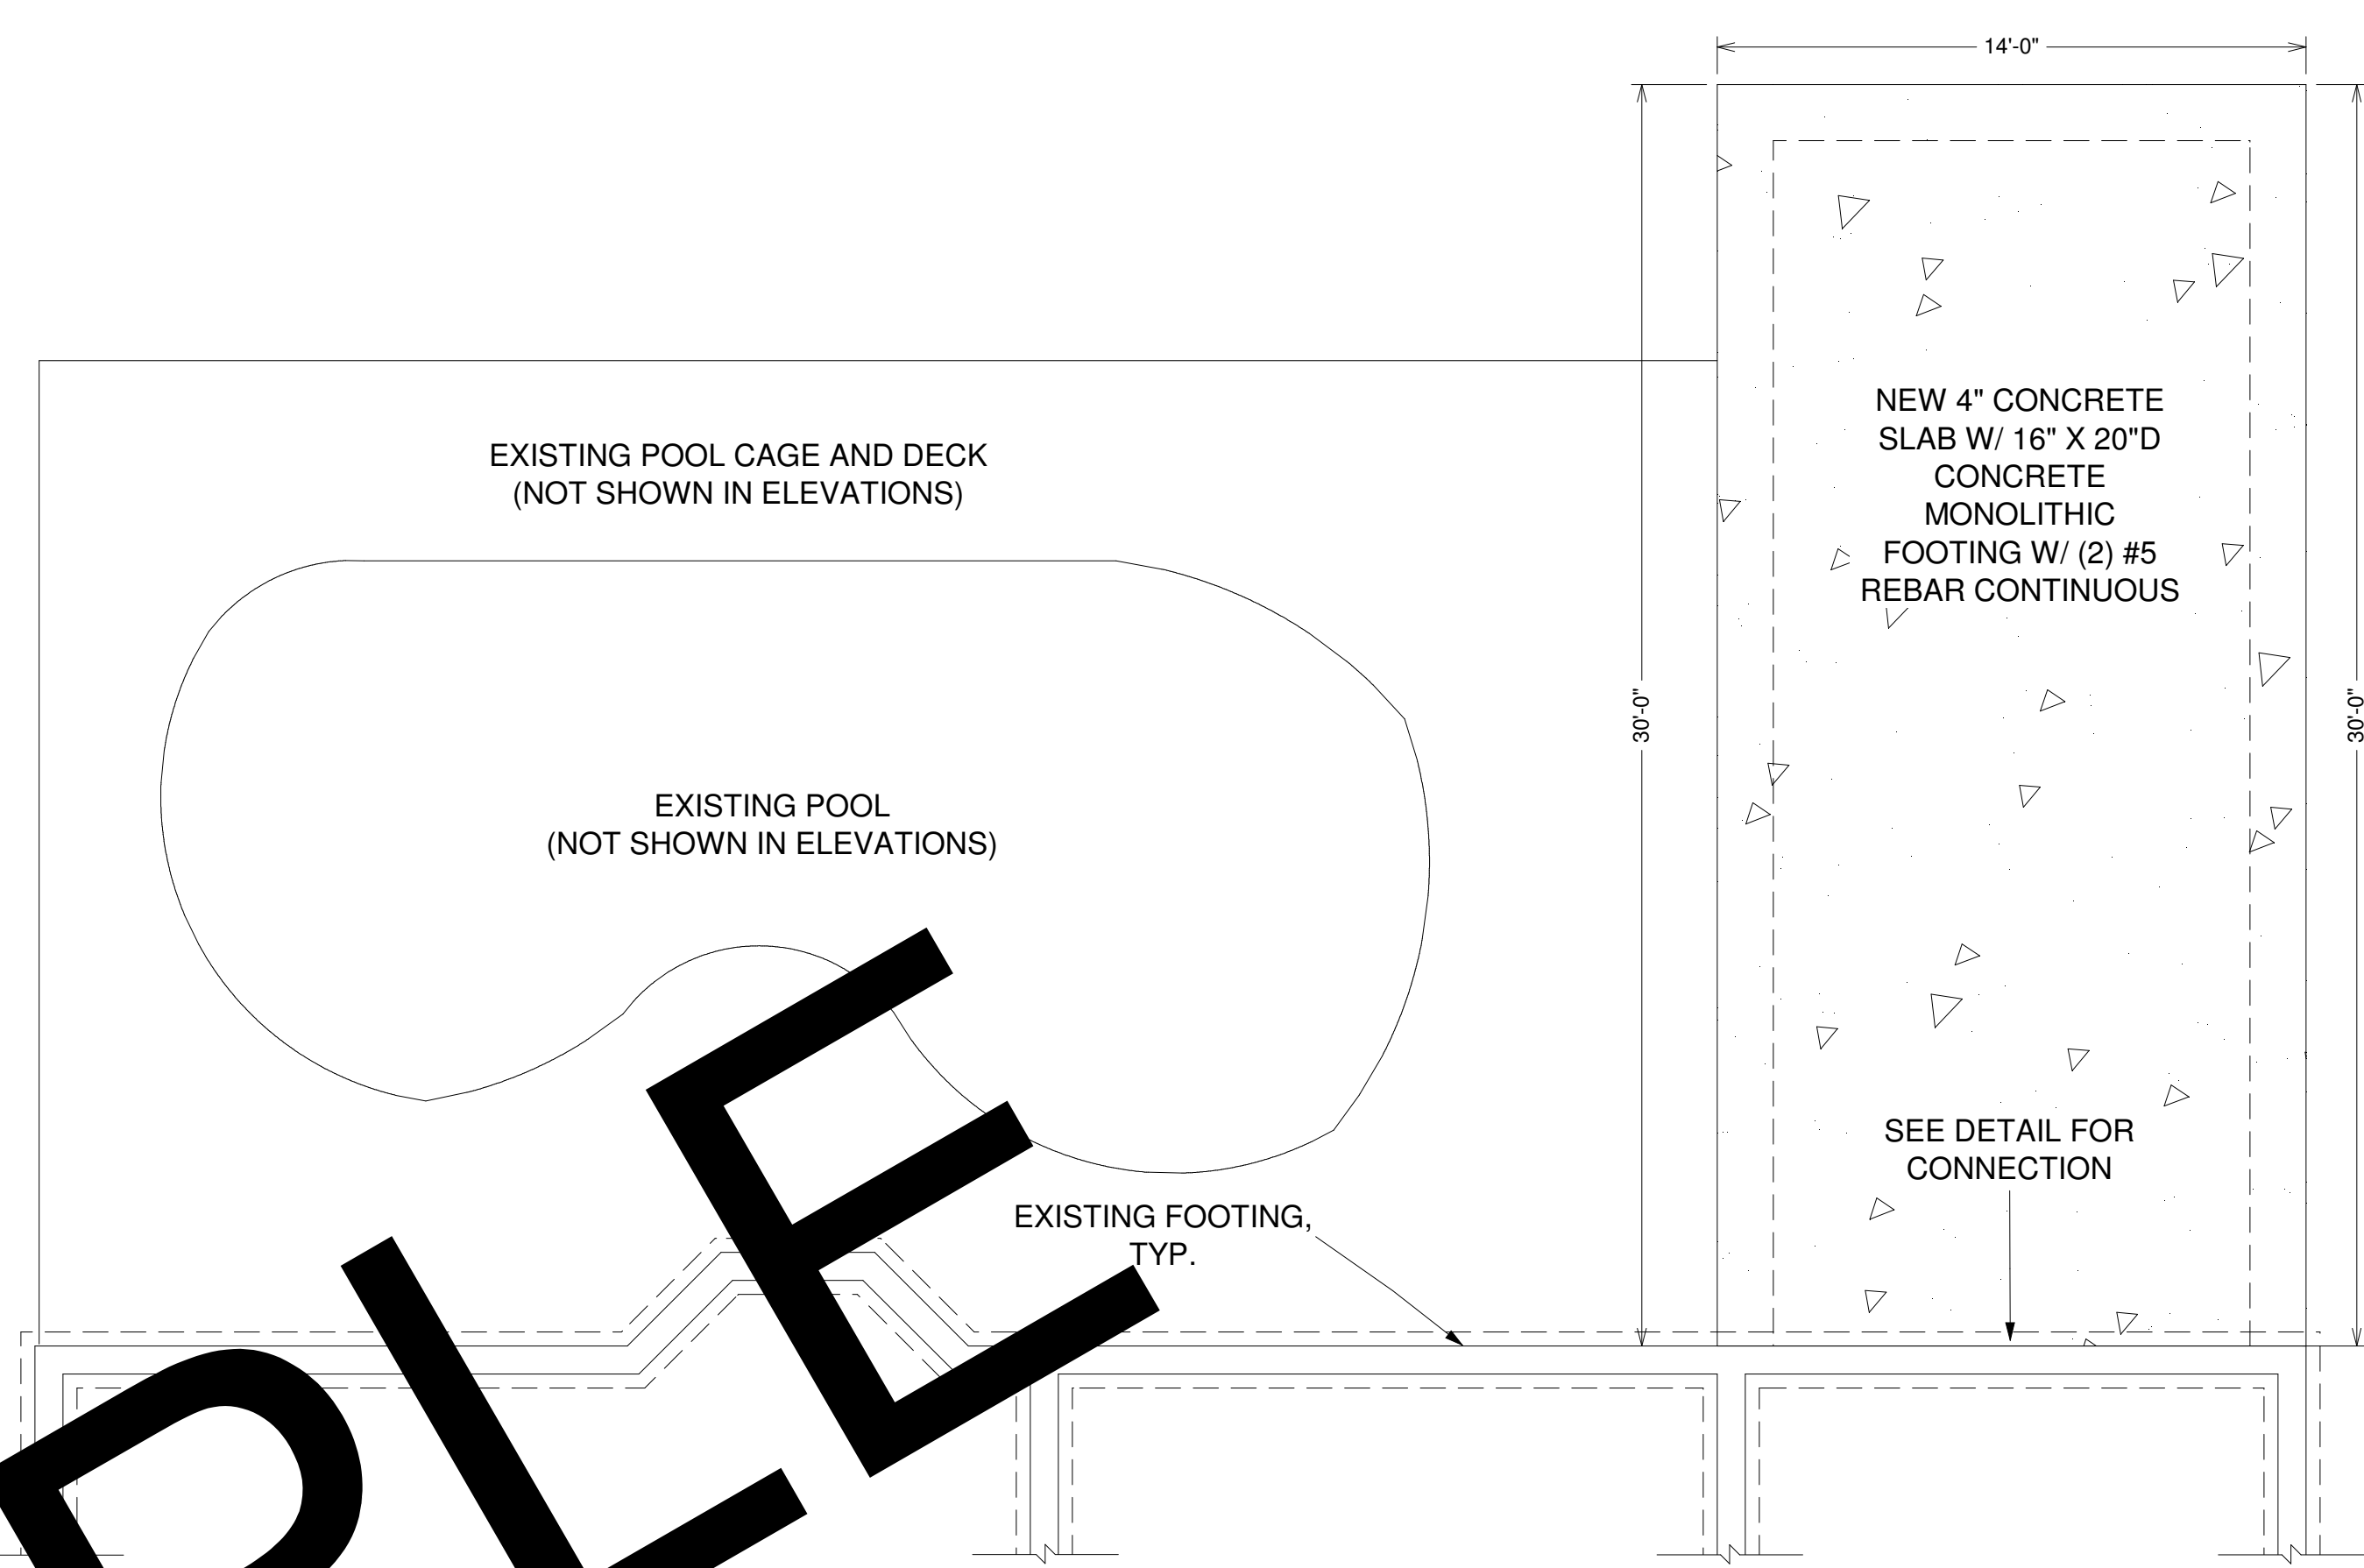

FOUNDATION PLAN SCALE: 1/4" = 1'-0"

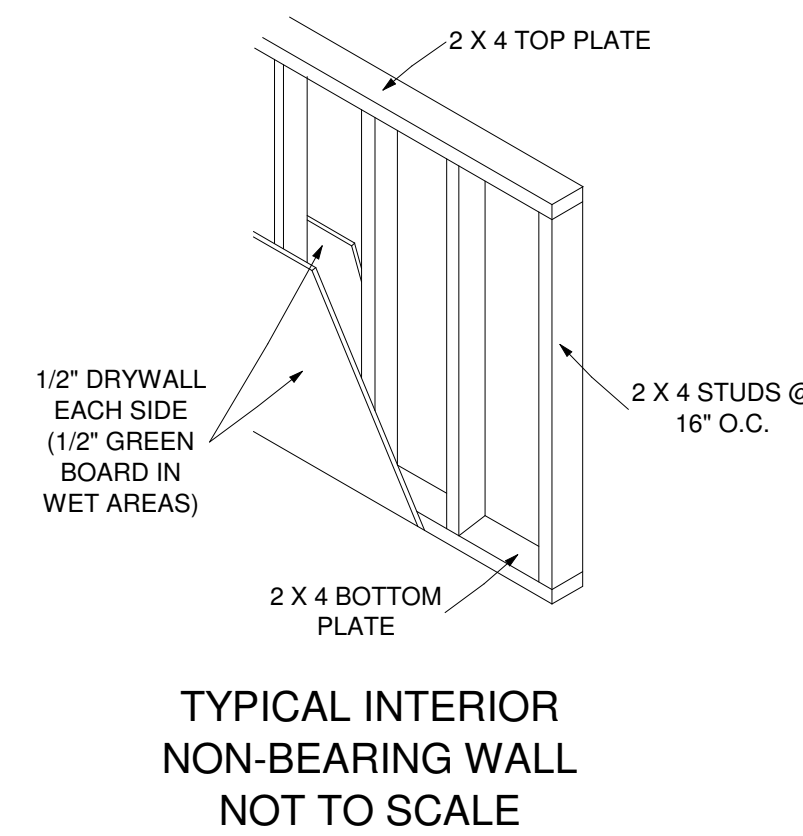

TYPICAL INTERIOR NON-BEARING WALL NOT TO SCALE


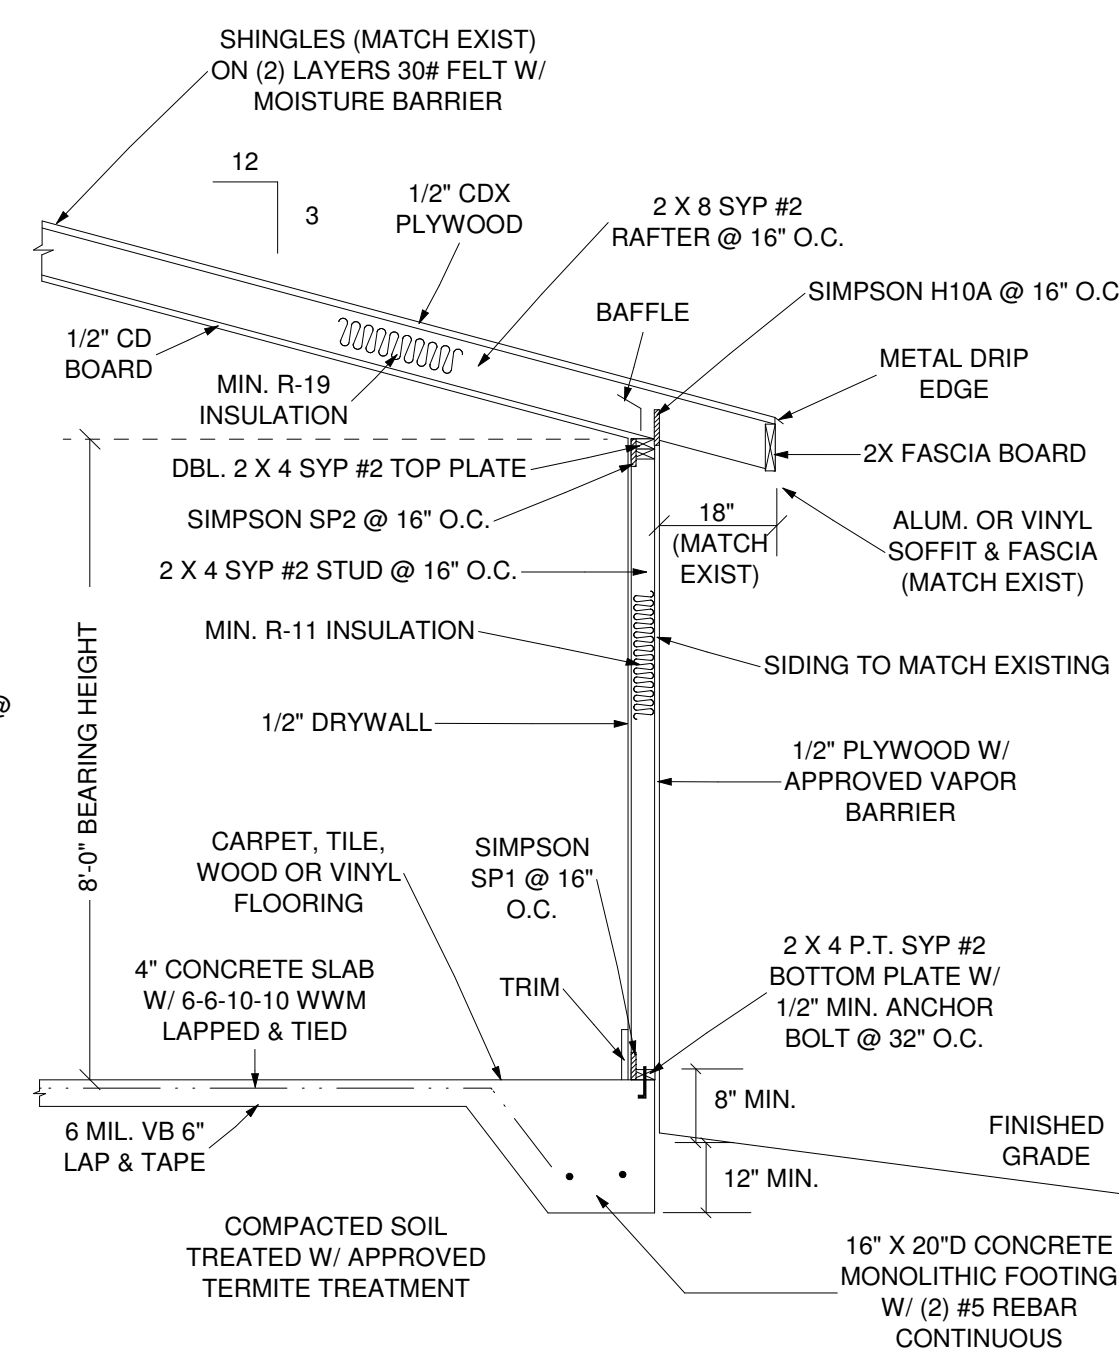


TYPICAL CROSS SECTION NOT TO SCALE

THIS DESIGN IS THE INTELLECTUAL PROPERTY OF DREAMCATCHER BUILDING DESIGNS. IT IS NOT TO BE REPRODUCED OR REUSED WITHOUT THE EXPRESS CONSENT OF DREAMCATCHER BUILDING DESIGNS.

SAMPLE SUITE
ADDITION
BRADENTON, FLORIDA

Dreamcatcher
Building Designs
(941) 462-0110
www.DreamcatcherBuildingDesigns.com

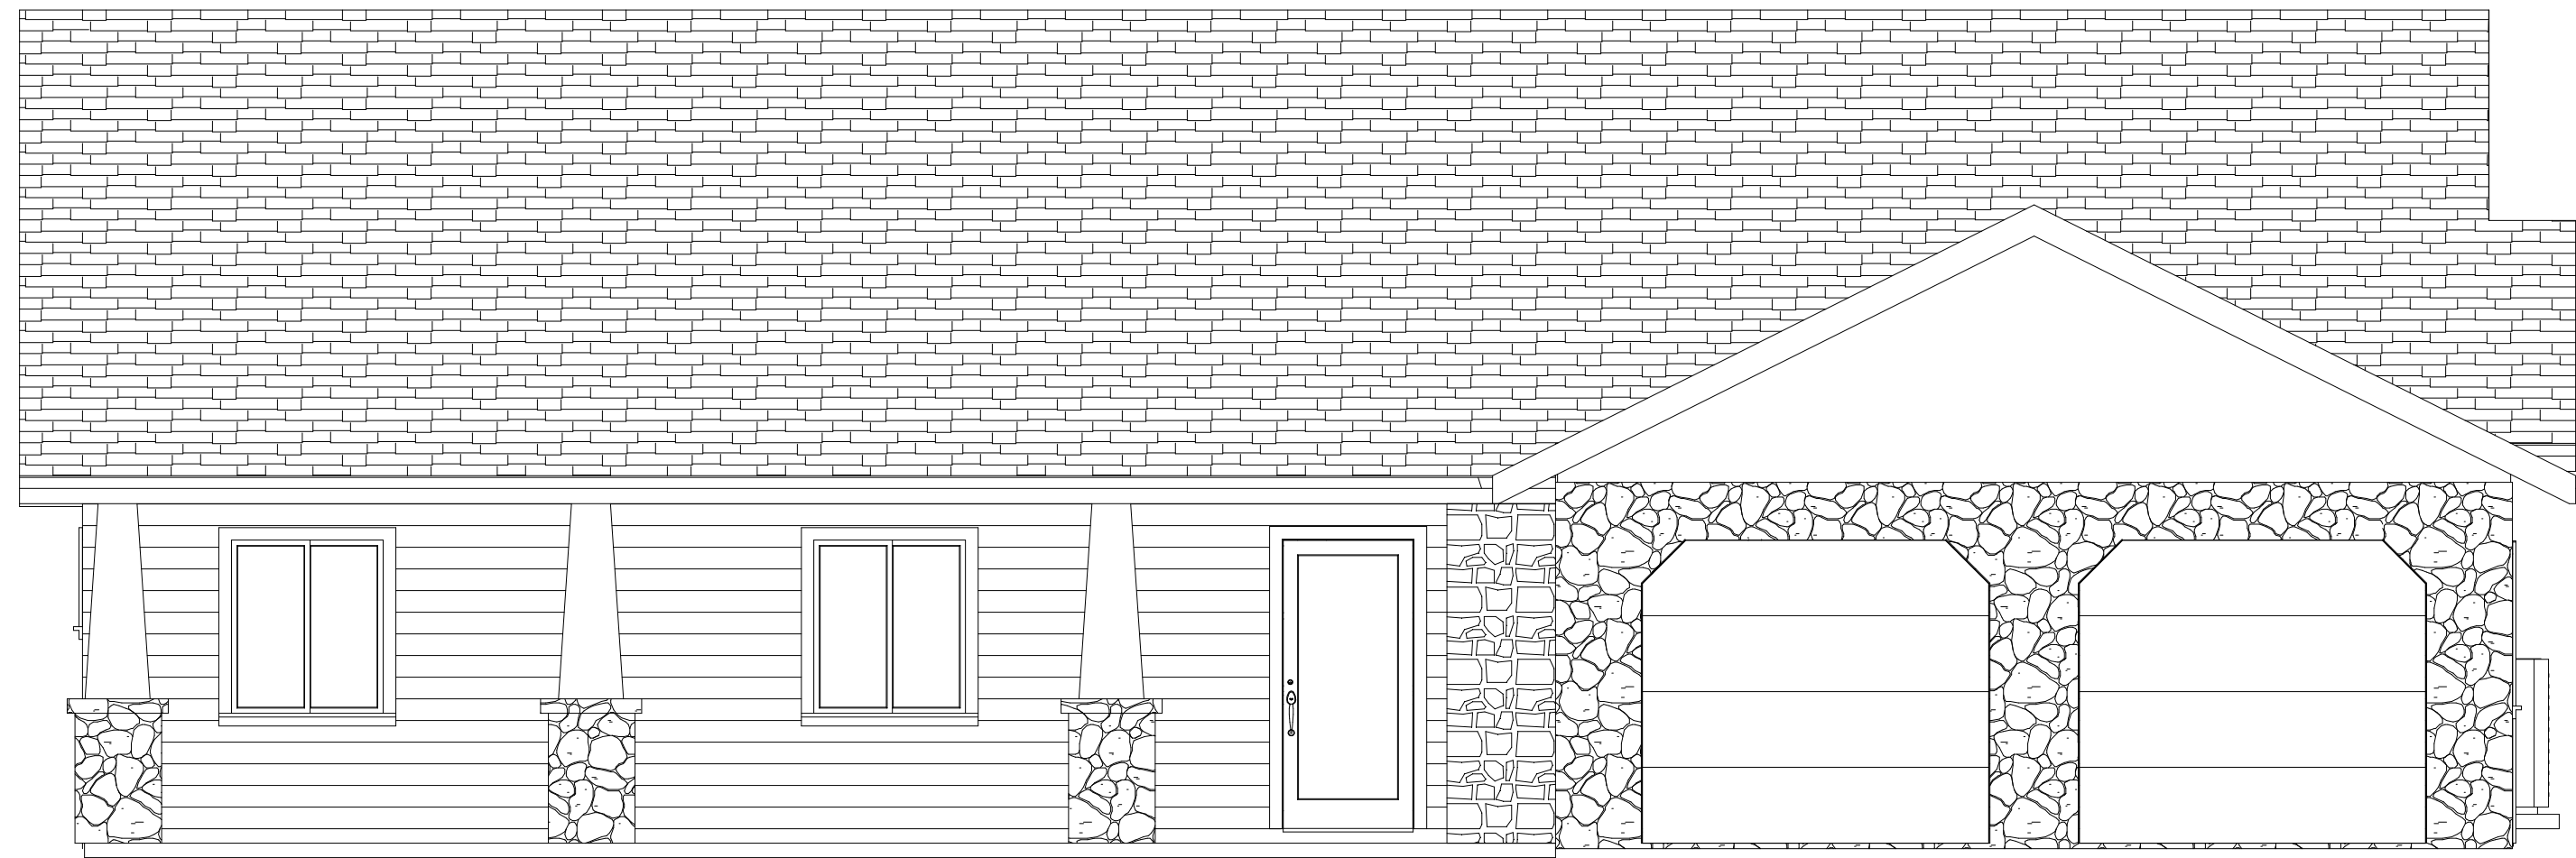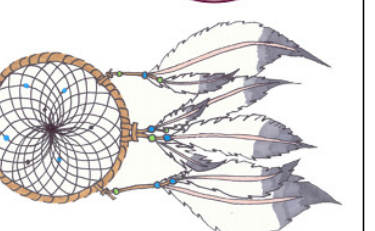

FRONT ELEVATION
SCALE: 1/4" = 1'-0"



REAR ELEVATION
SCALE: 1/4" = 1'-0"



LEFT ELEVATION
SCALE: 1/4" = 1'-0"



RIGHT ELEVATION
SCALE: 1/4" = 1'-0"

SAMPLE